



BAUMPFLANZUNGEN

- BETULA PENDULA (BPE)
- CASTANEA SATIVA (CSA)
- MALUS SYLVESTRIS (MSY)
- PINUS SYLVESTRIS (PSY)
- POPULUS TREMULA (PTR)
- PRUNUS AVIUM (PAV)
- QUERCUS ROBUR (QRO)
- ROBINIA PSEUDOACACIA (RPS)

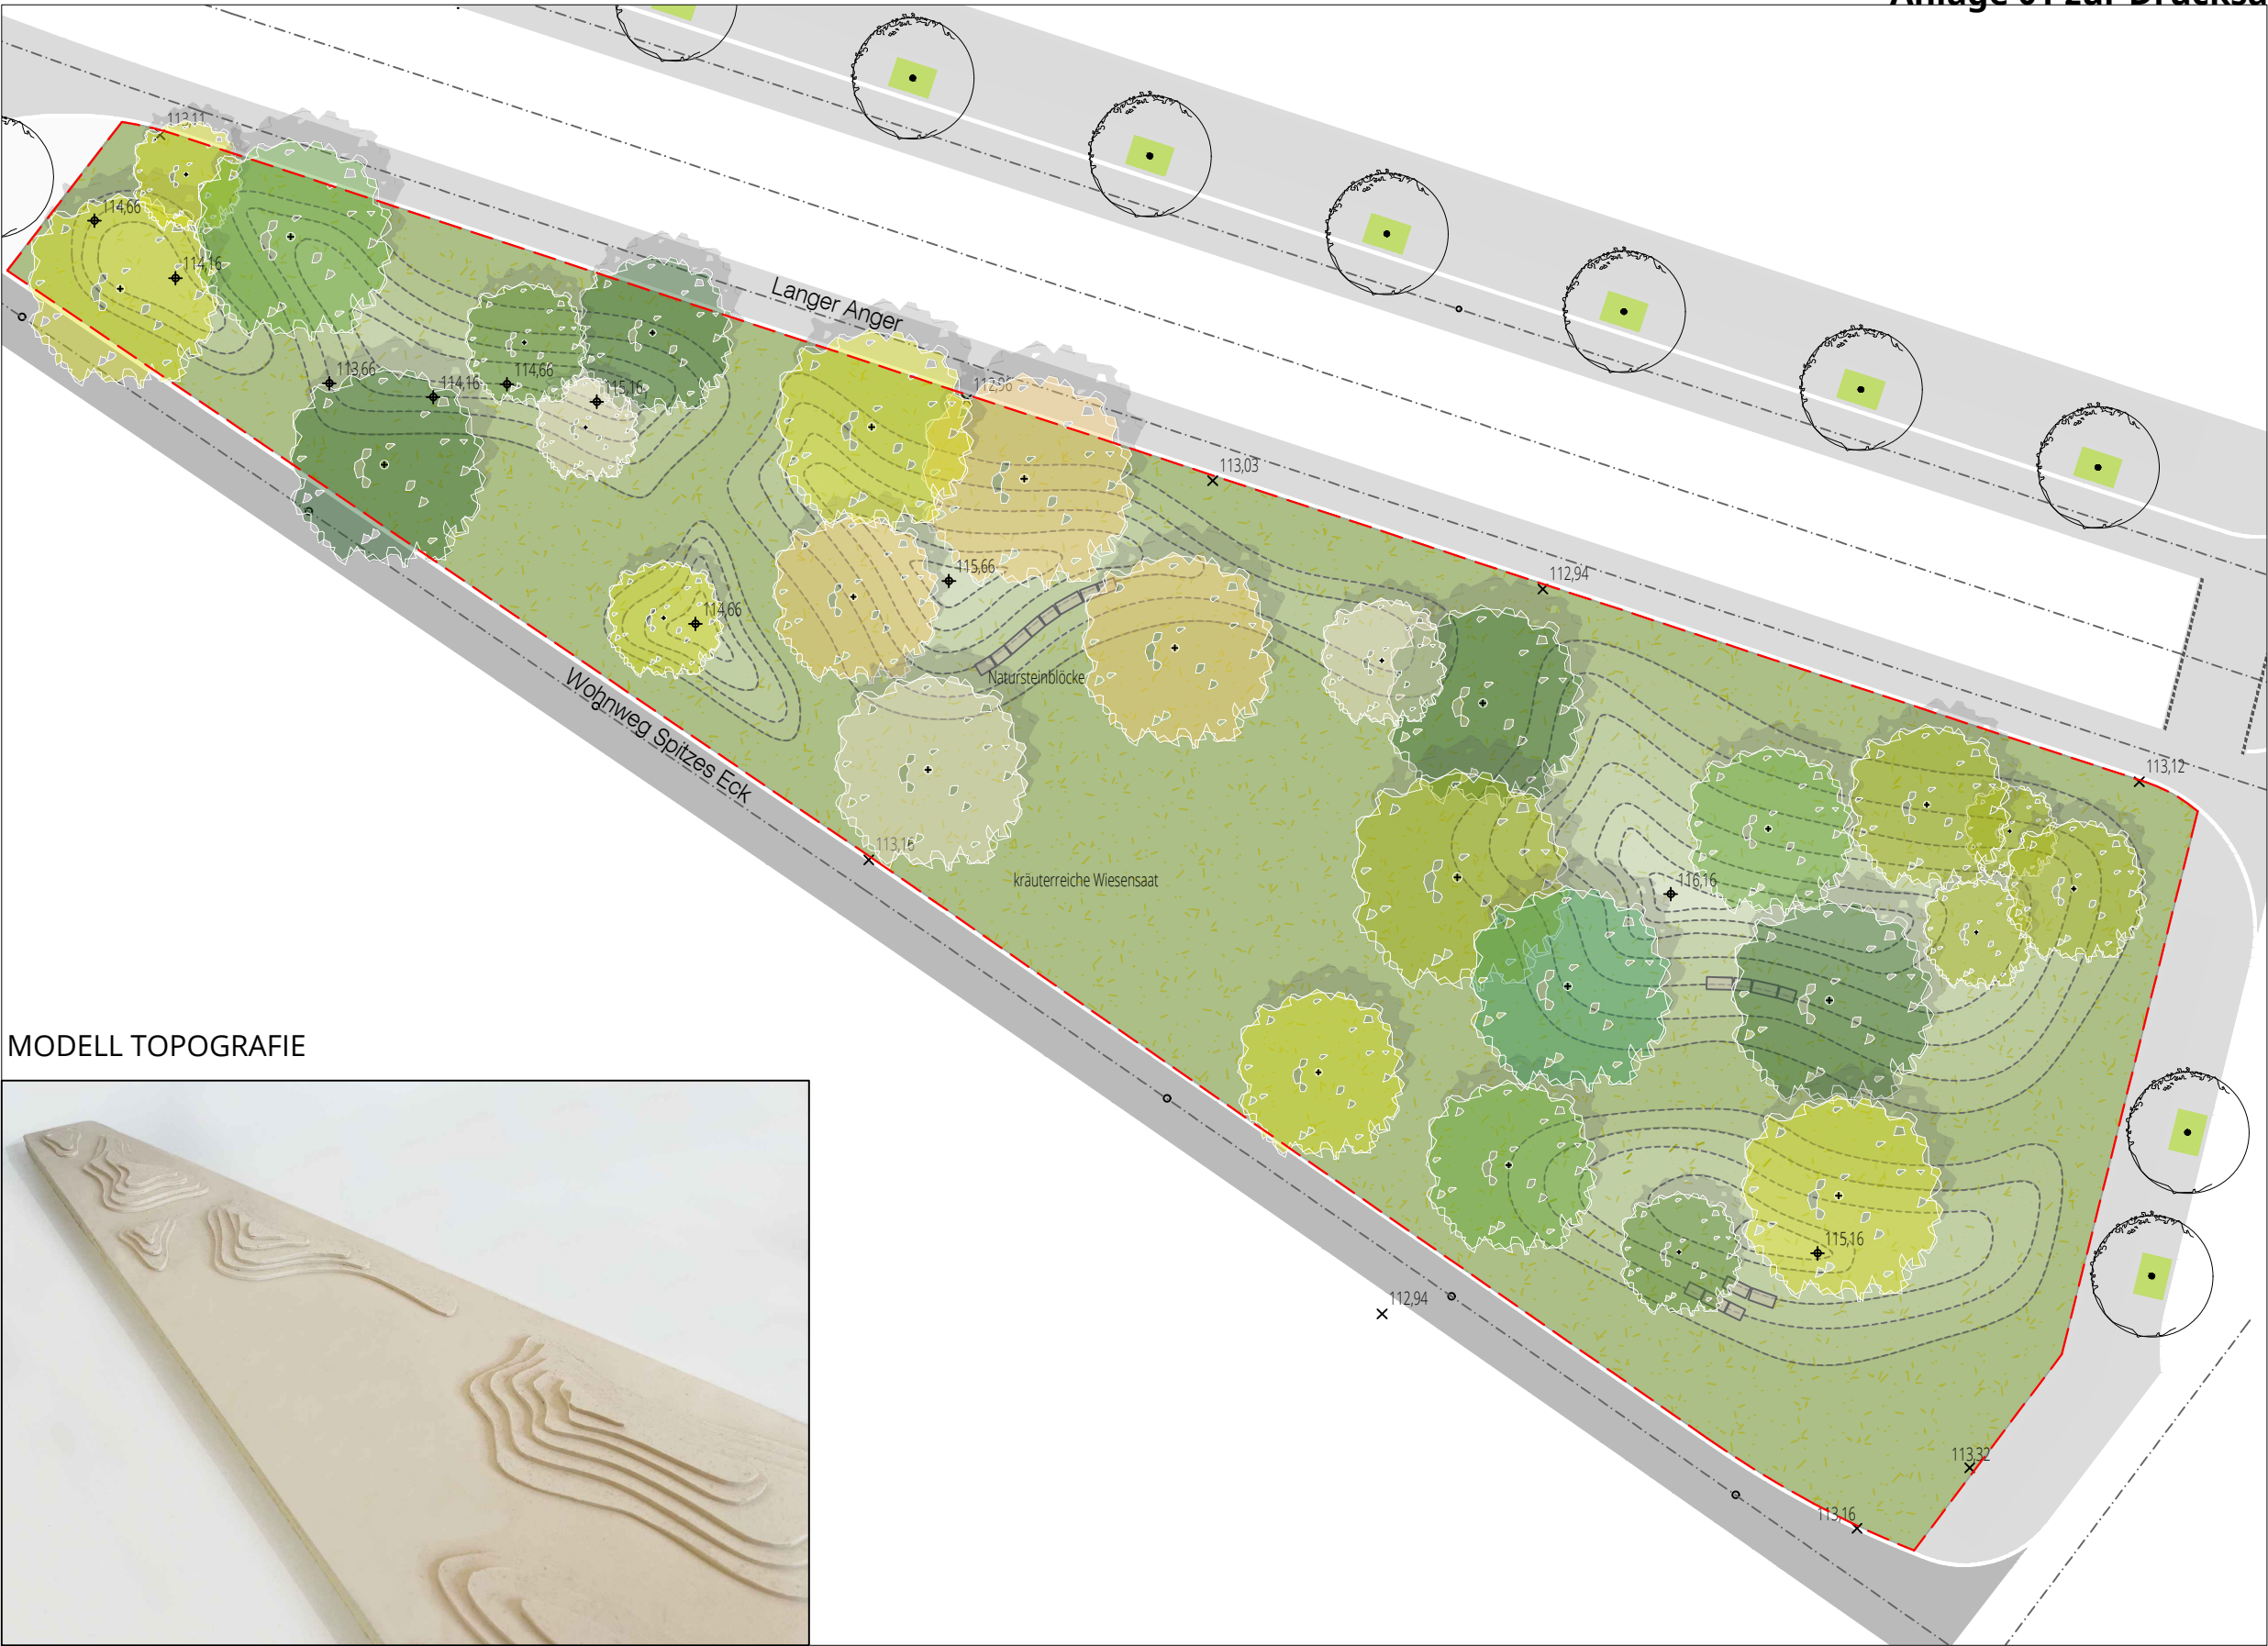

MODELL TOPOGRAFIE

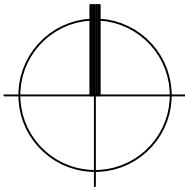

SETUP LANDSCHAFTSARCHITEKTUR bdla PartG mbB
Heidenheimer Str. 8
71229 Leonberg
Finterstraße 2
76137 Karlsruhe
info@setup-la.de

Tel. +49 (0) 7152 939 63 0
Fax +49 (0) 7152 939 63 33
Tel. +49 (0) 721 830 54 01
Fax +49 (0) 721 830 54 00
setup-landschaftsarchitektur.de

Bauherr:
Stadt Heidelberg Treuhänder DSK

Projekt:
Spitzes Eck

Zeichnung:
Lageplan

Proj.-Nr.: 22-038	Planungsph.: Lp 3	Planart: LP	Plan-Nr.: 003	Index: —
Gezeichnet: JM	Geprüft: —	Format: 420x297	Datum: 2023-06-16	