
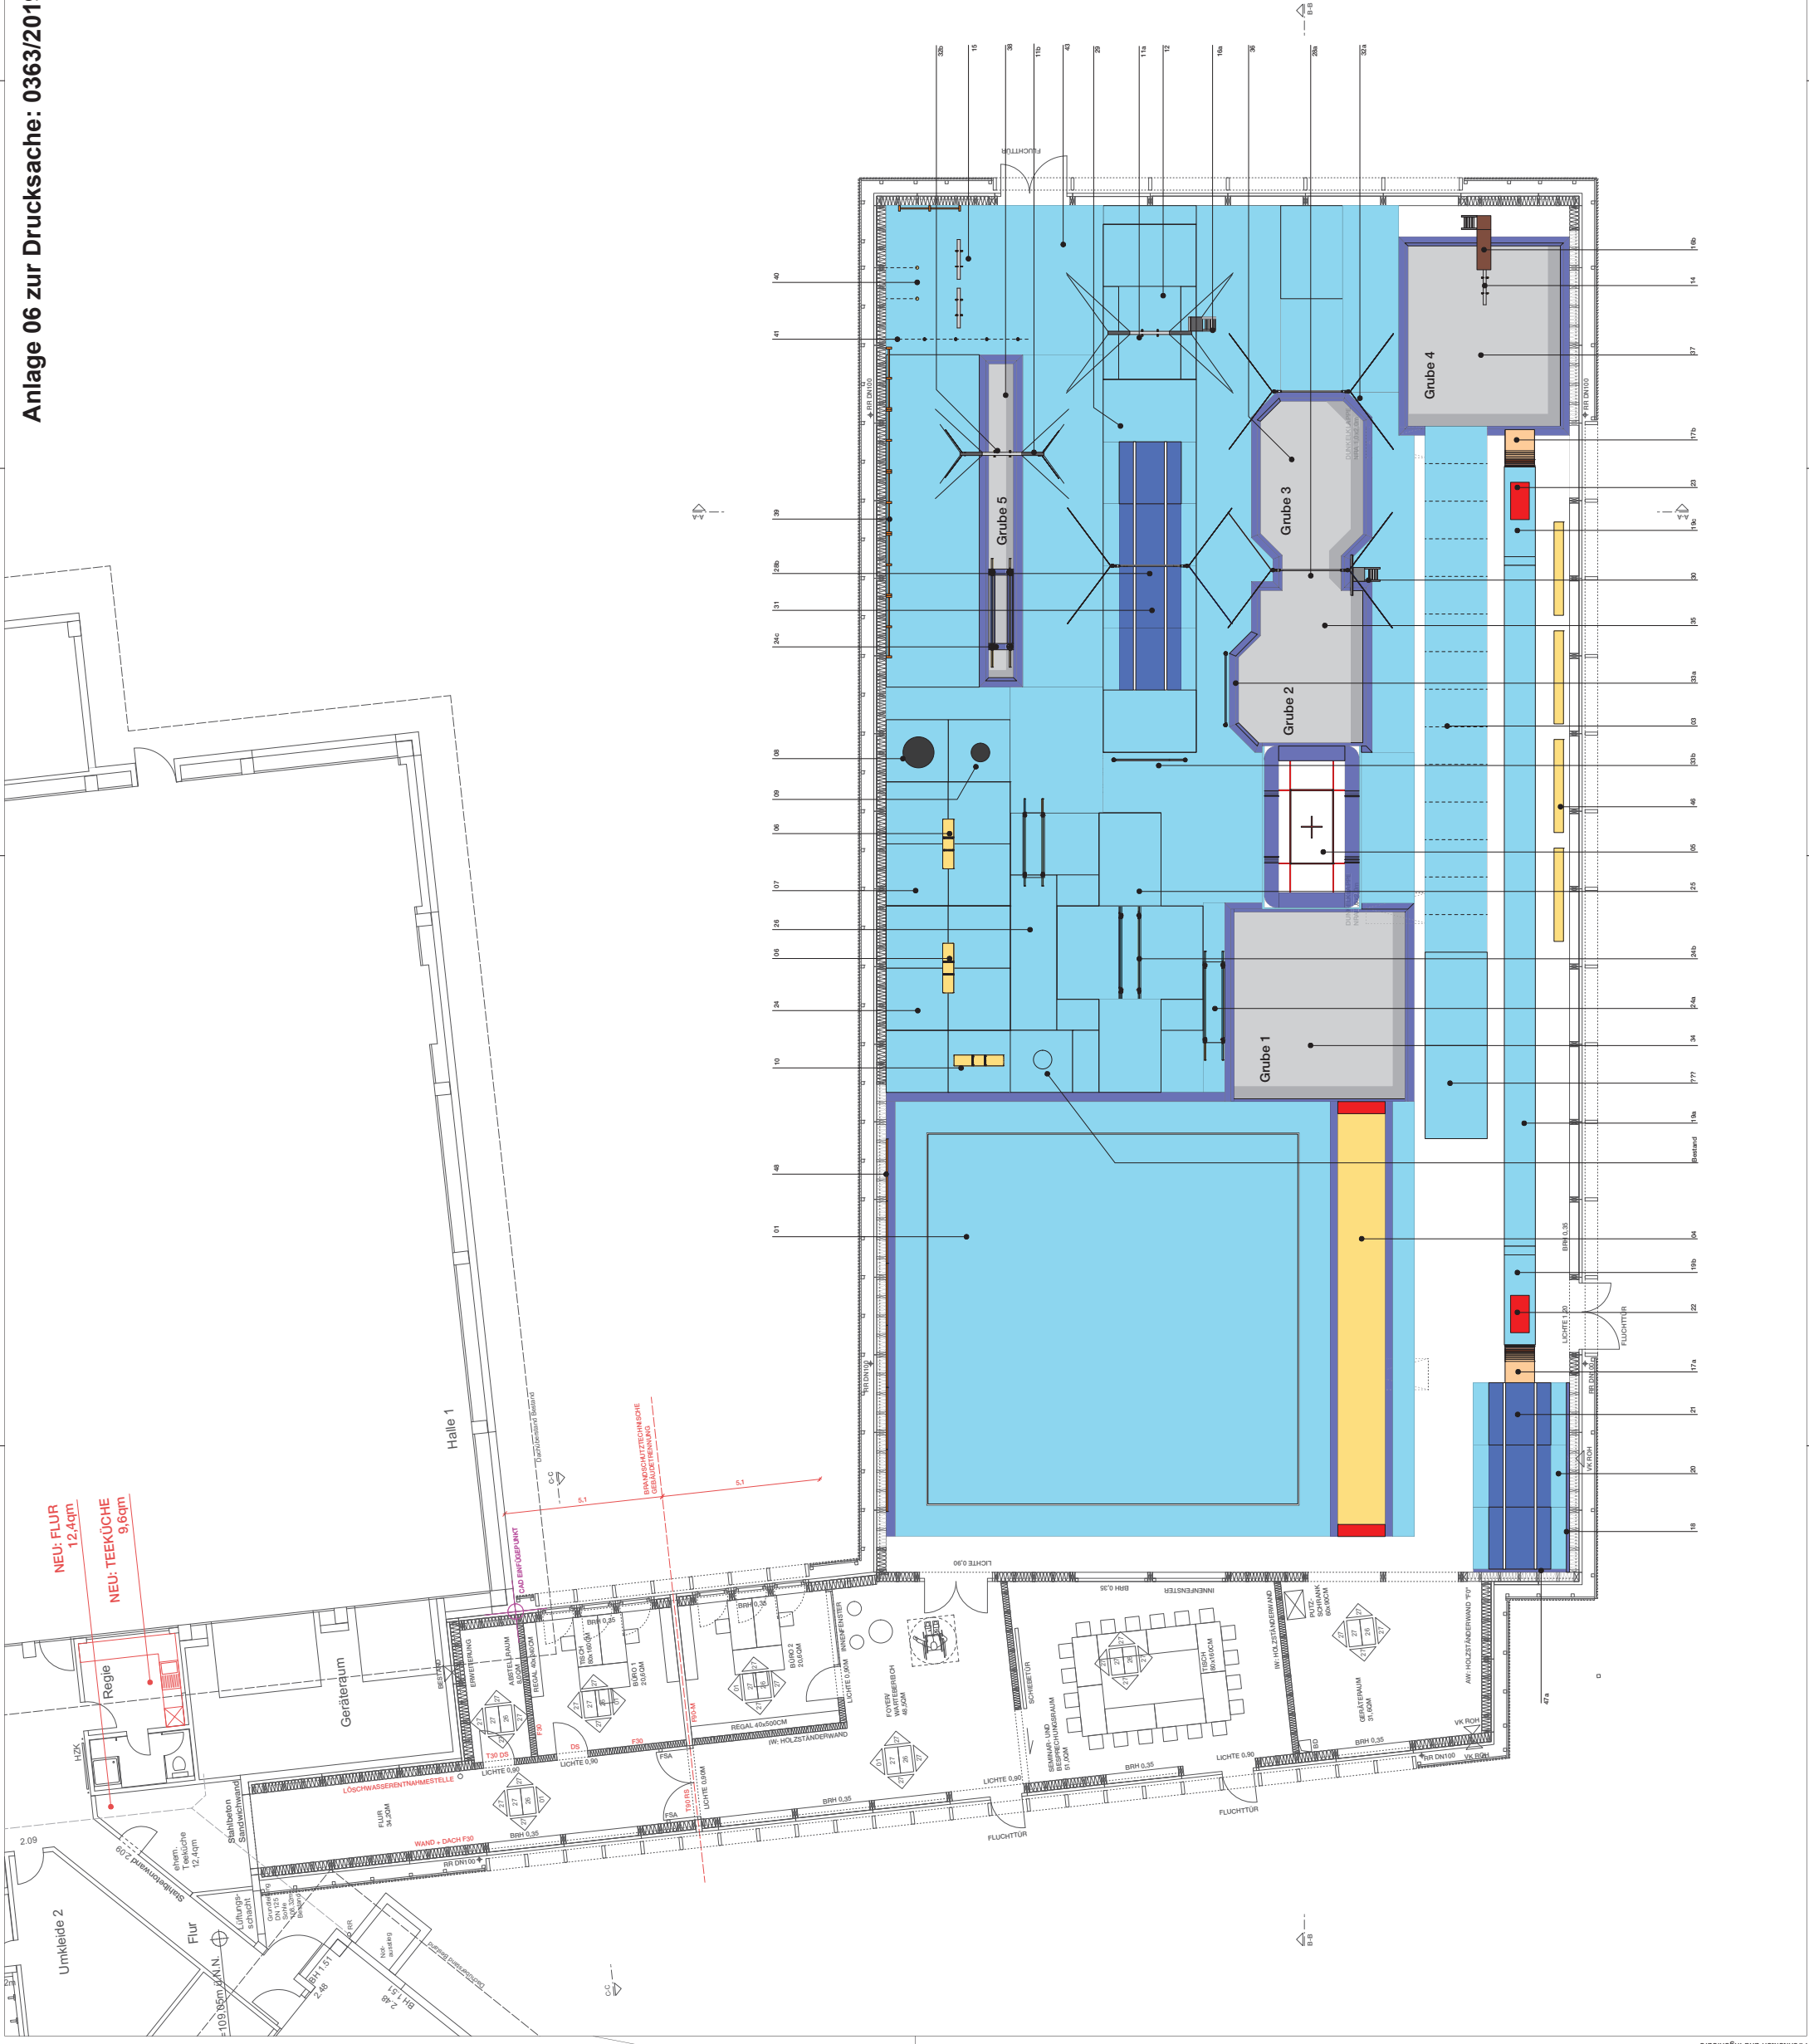


LEGENDE

LOSES ZUBEHÖR

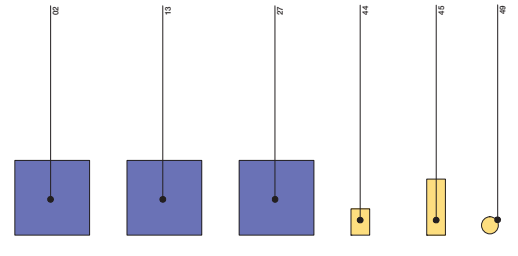

<b>Heidelberg</b>	<b>Projekt:</b> HARBIGWEG 11, 69124 HEIDELBERG ERWEITERUNG DES TURNZENTRUMS HEIDELBERG SÜD	<b>Maßstab:</b> 1 : 100
	<b>Bauherr:</b> Amt für Sport und Gesundheitsförderung Carl Beilmann	<b>Planungsleiter:</b> Stadt Heidelberg Erster Bürgermeister Jürgen Oszuck
		<b>Architekt:</b> Hochbauamt Dipl.-Ing. Architekt Harald Heußler
	<b>Entwurf:</b> motorplan architekten und ingenieure Dipl.-Ing. Stefan Tressdorf, Dipl.-Ing. Daniel Knapp Albesstraße 17, 60333 Frankfurt am Main	
	<b>Entwurfsplanung</b> <b>Grundriss</b> <b>Hallenausstattung</b>	<b>Datum:</b> 11.07.2019
		<b>Planungsnummer:</b> AC-3-007a